

FRONT ELEVATION

SCALE: 1/8" = 1'-0"

APPROX. SQ. FT.



2045 FIRST FLOOR LIVING
925 SECOND FLOOR LIVING
1405 FINISHED BASEMENT LIVING
4375 TOTAL
+822 3-CAR GARAGE

DIMENSIONS

51'-4" x 70'-8"

5 BEDROOMS

3½ BATHS

 
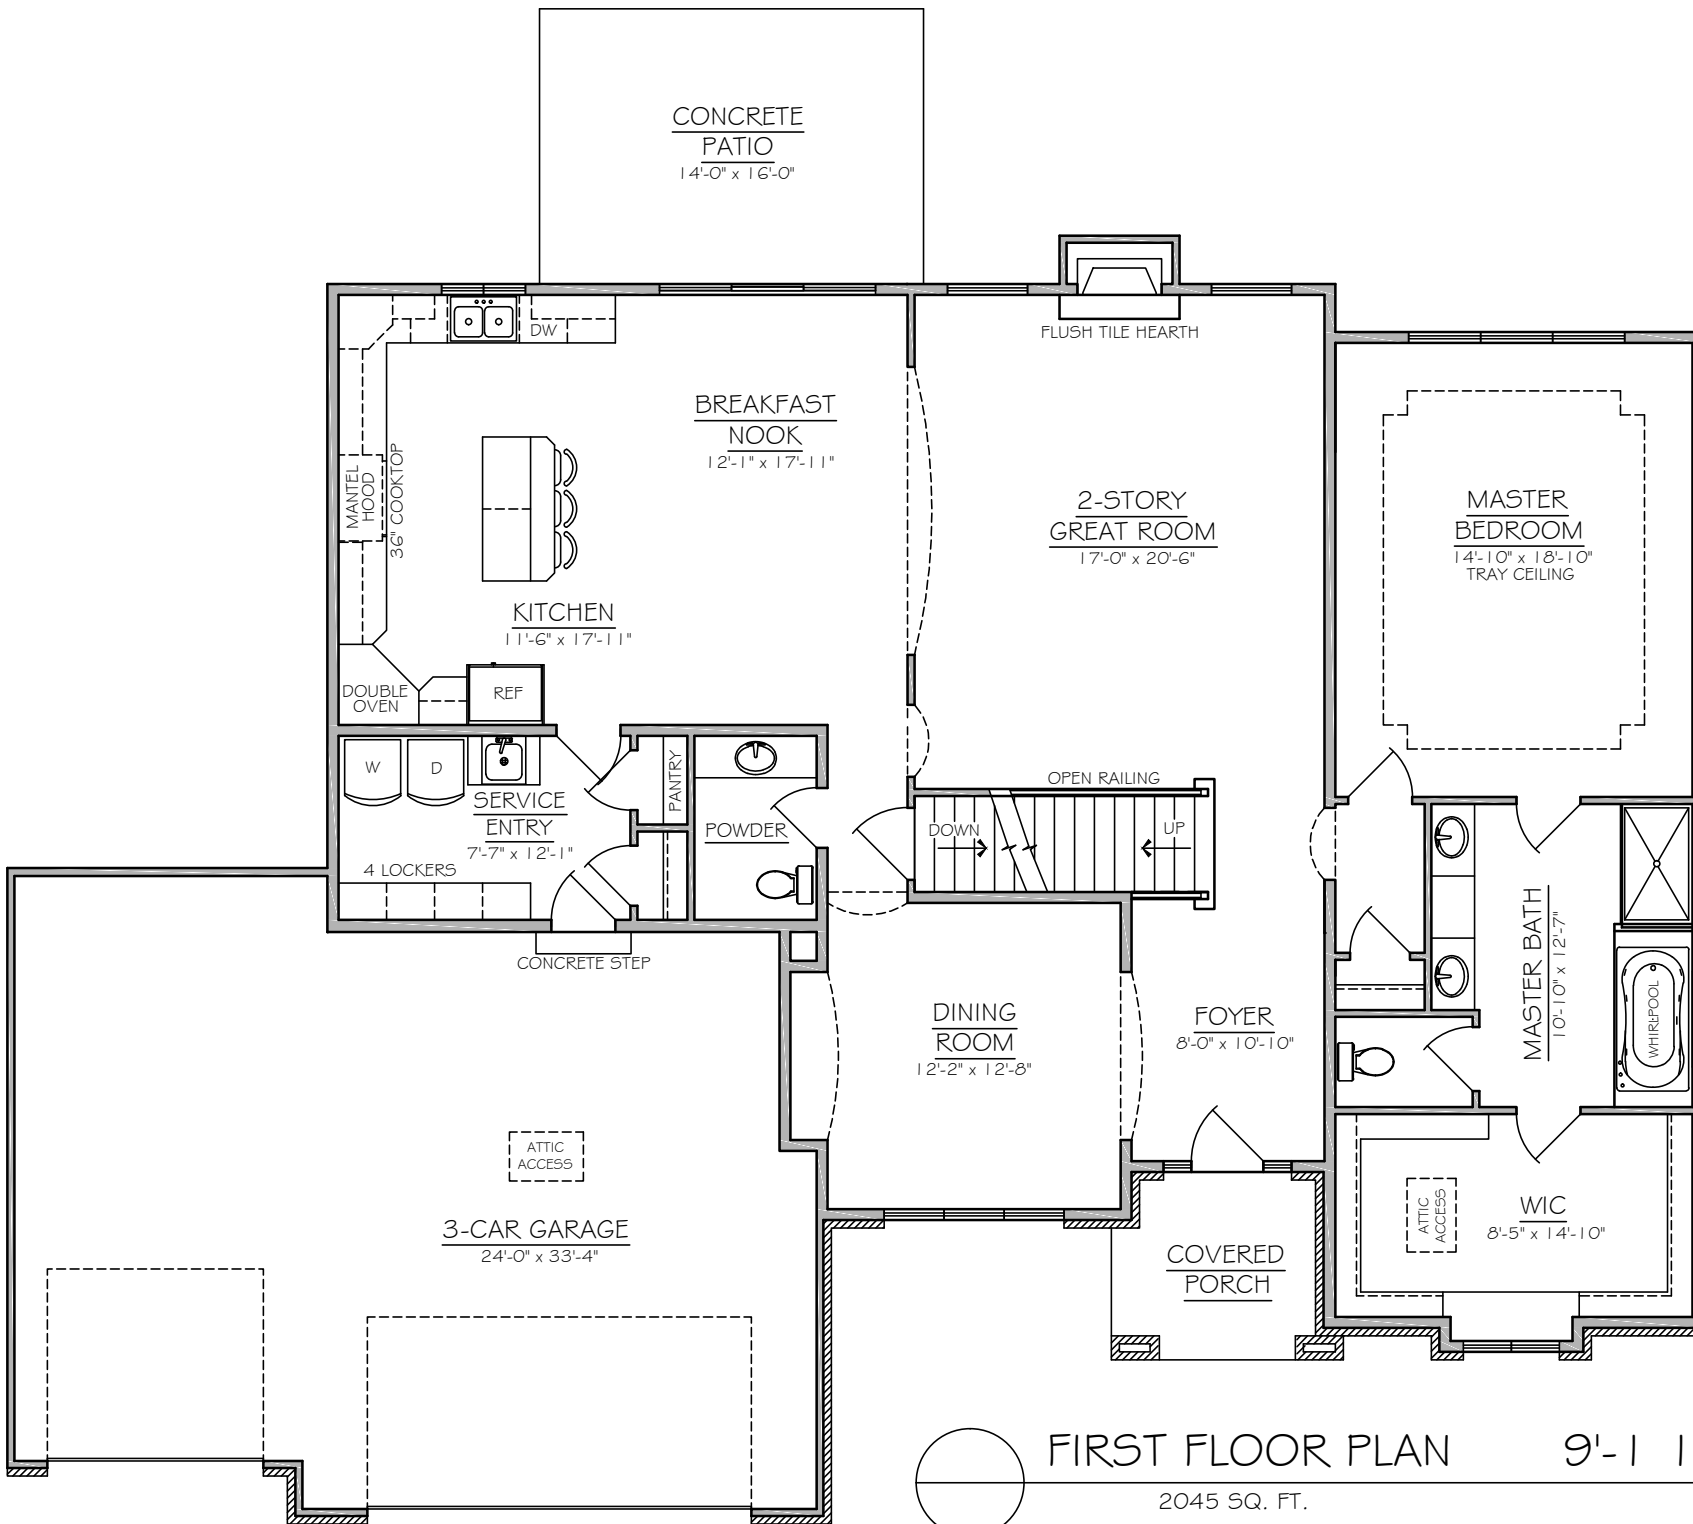


FIRST FLOOR PLAN

9'-1 1/8" WALLS

2045 SQ. FT.

SCALE: 1/8" = 1'-0"

 
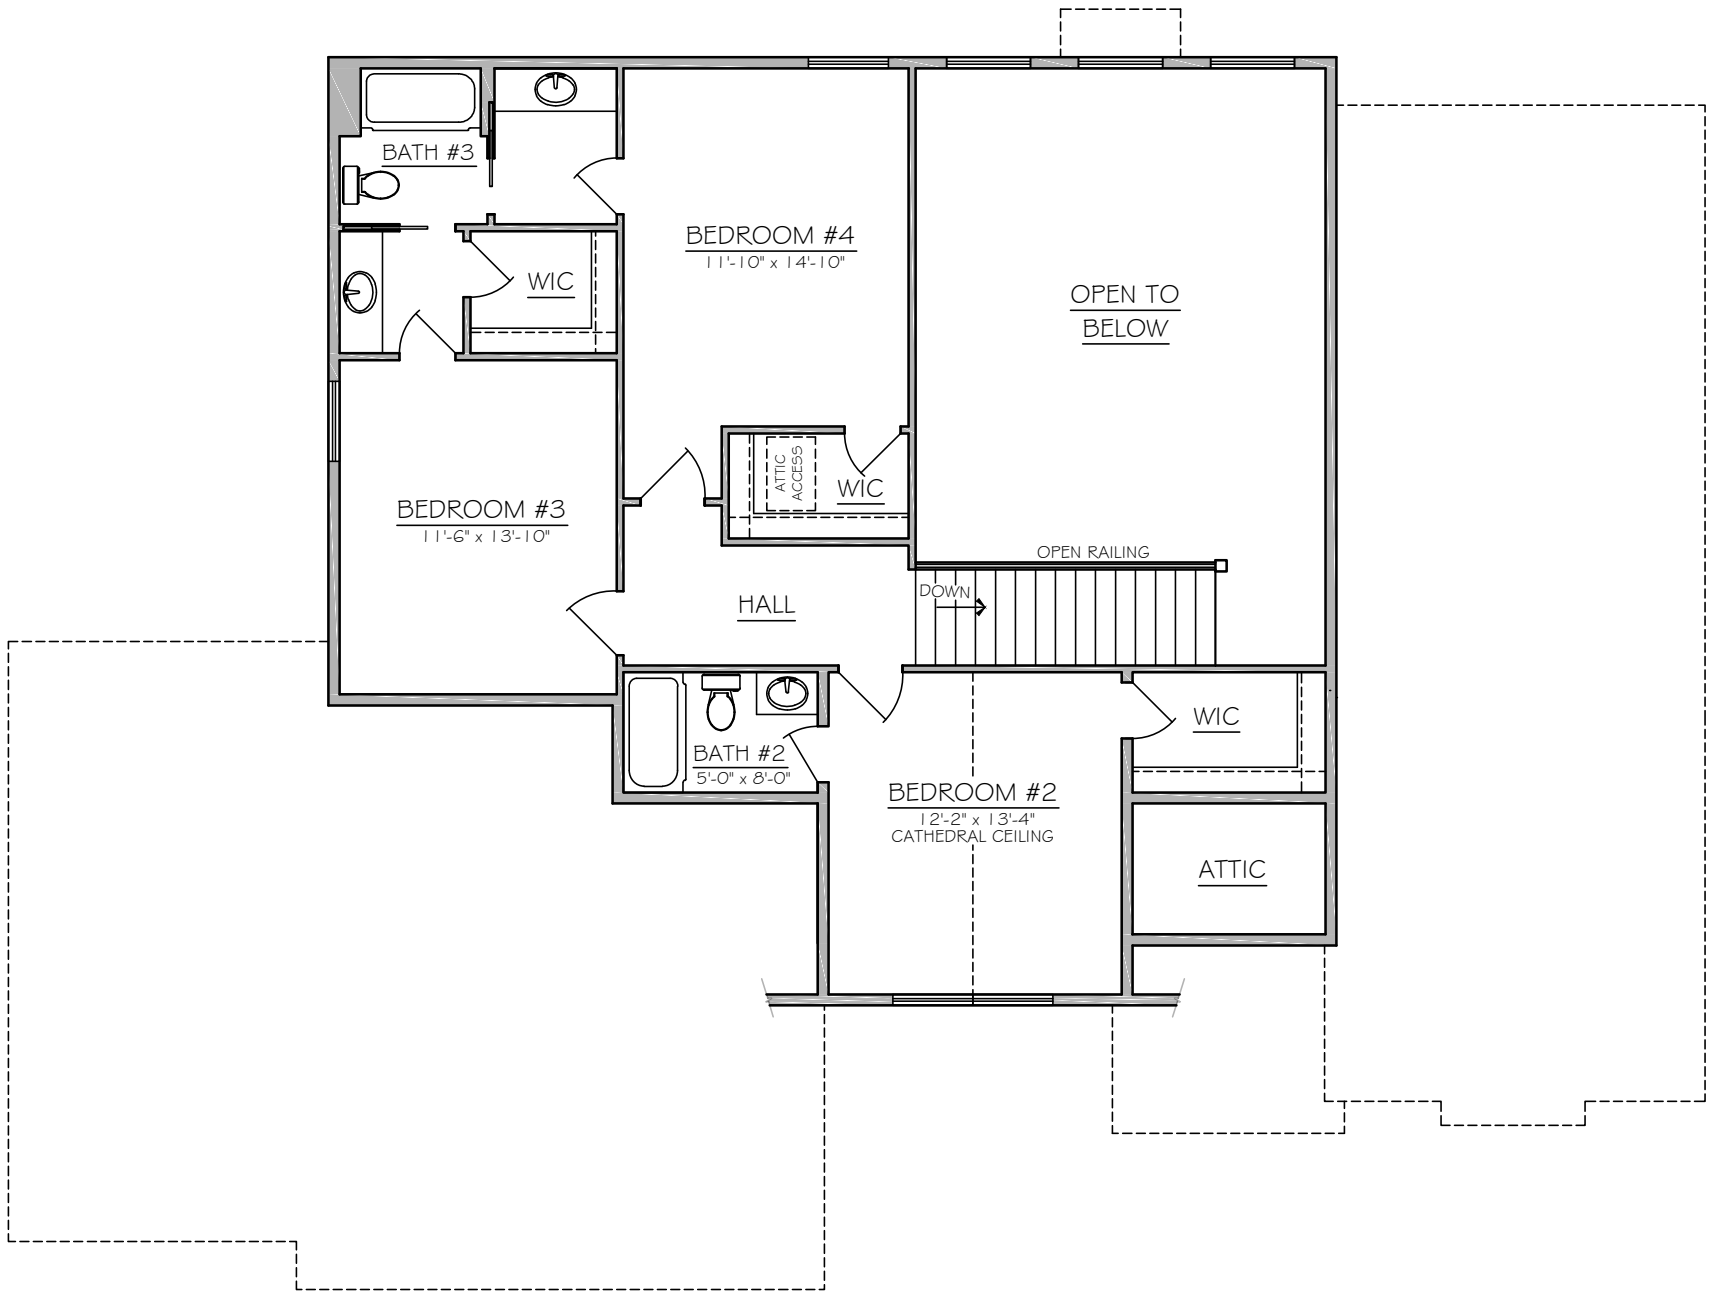


SECOND FLOOR PLAN

925 SQ. FT.

8'-1 1/8" WALLS

SCALE: 1/8" = 1'-0"

 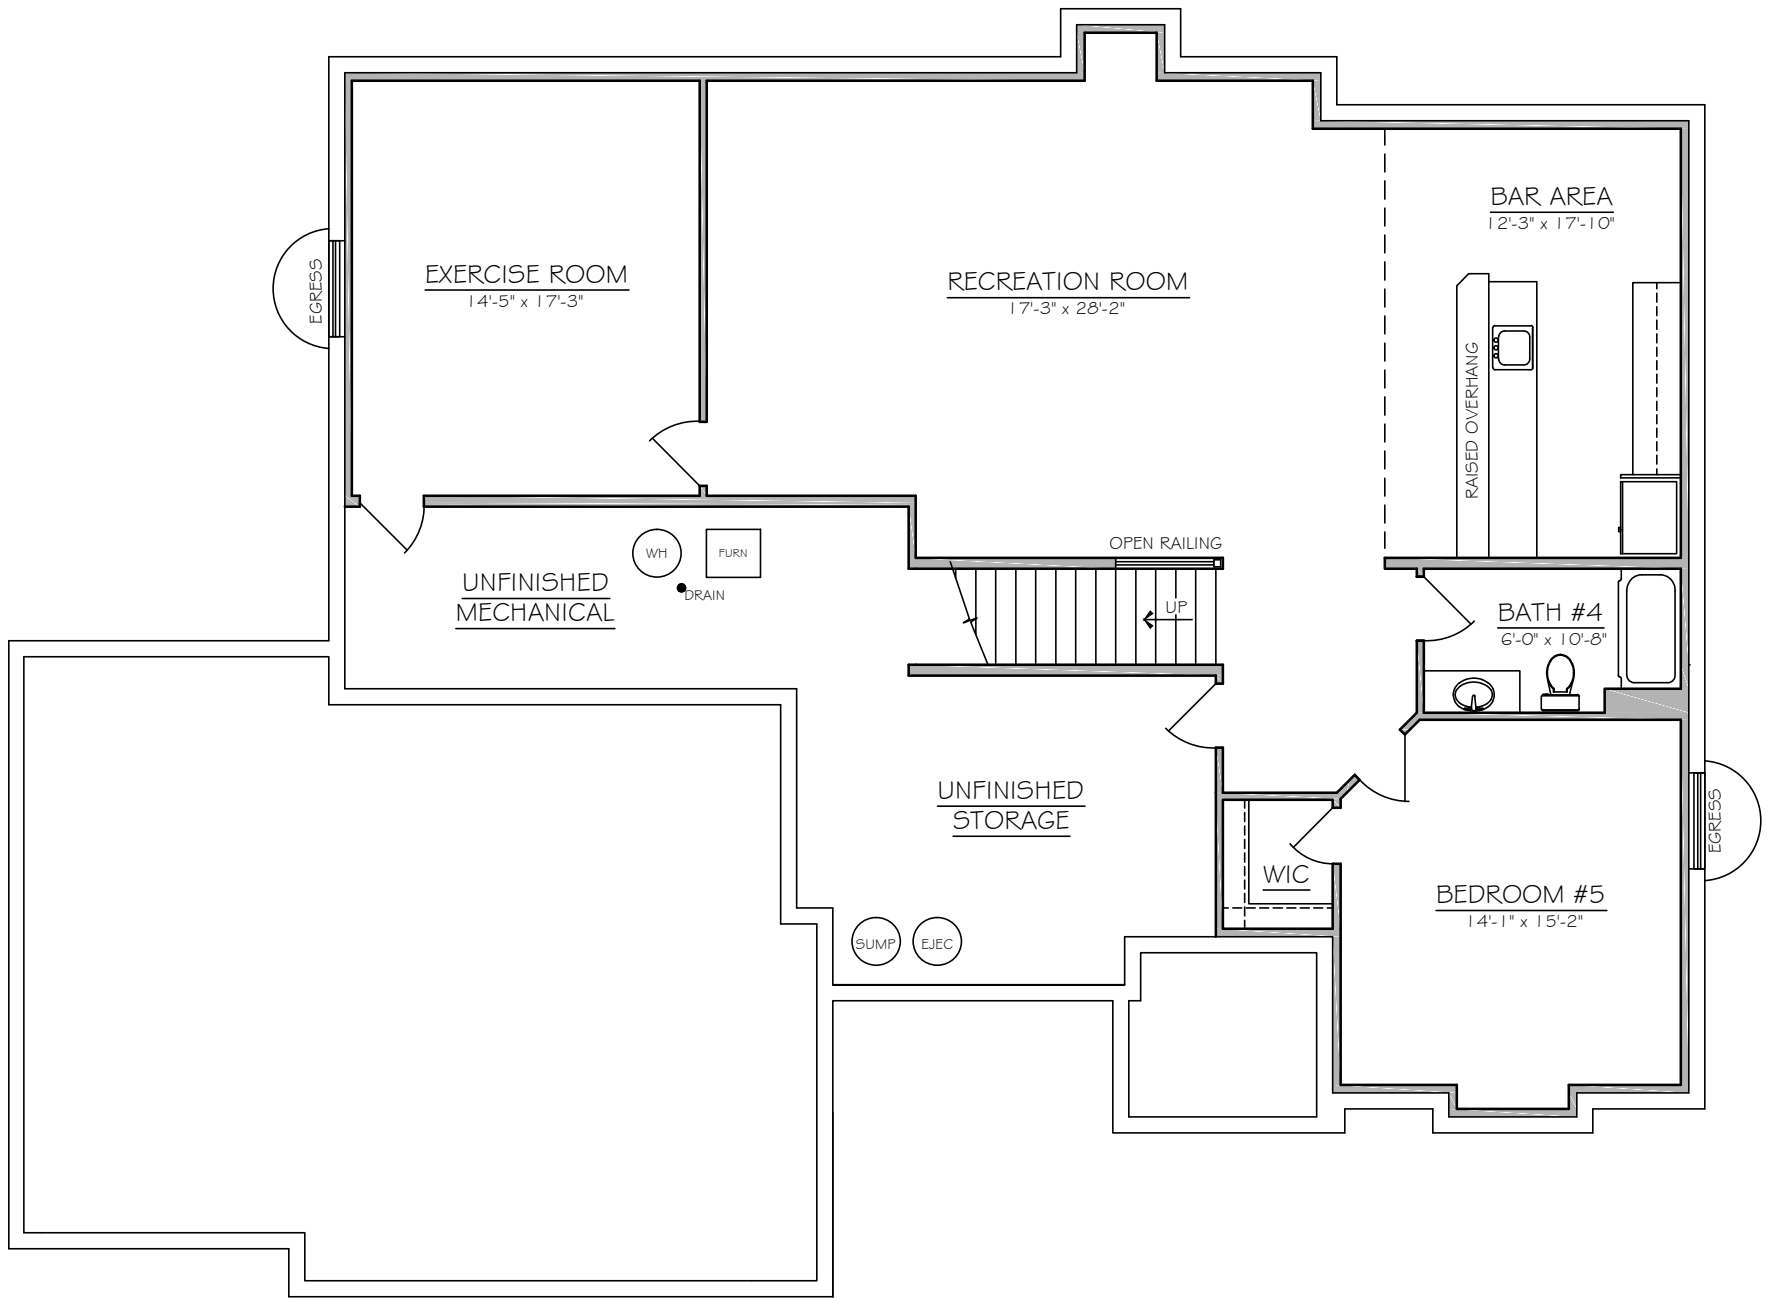

BASEMENT PLAN

1405 SQ. FT.

9'-0" FND. WALLS

SCALE: 1/8" = 1'-0"