

FRONT ELEVATION

SCALE: 1/8" = 1'-0"



APPROX. SQ. FT.

2189 FIRST FLOOR LIVING
1021 SECOND FLOOR LIVING
1635 FINISHED BASEMENT LIVING
4845 TOTAL
+920 3-CAR GARAGE

DIMENSIONS

53'-0" x 77'-0"

5 BEDROOMS
3½ BATHS

 
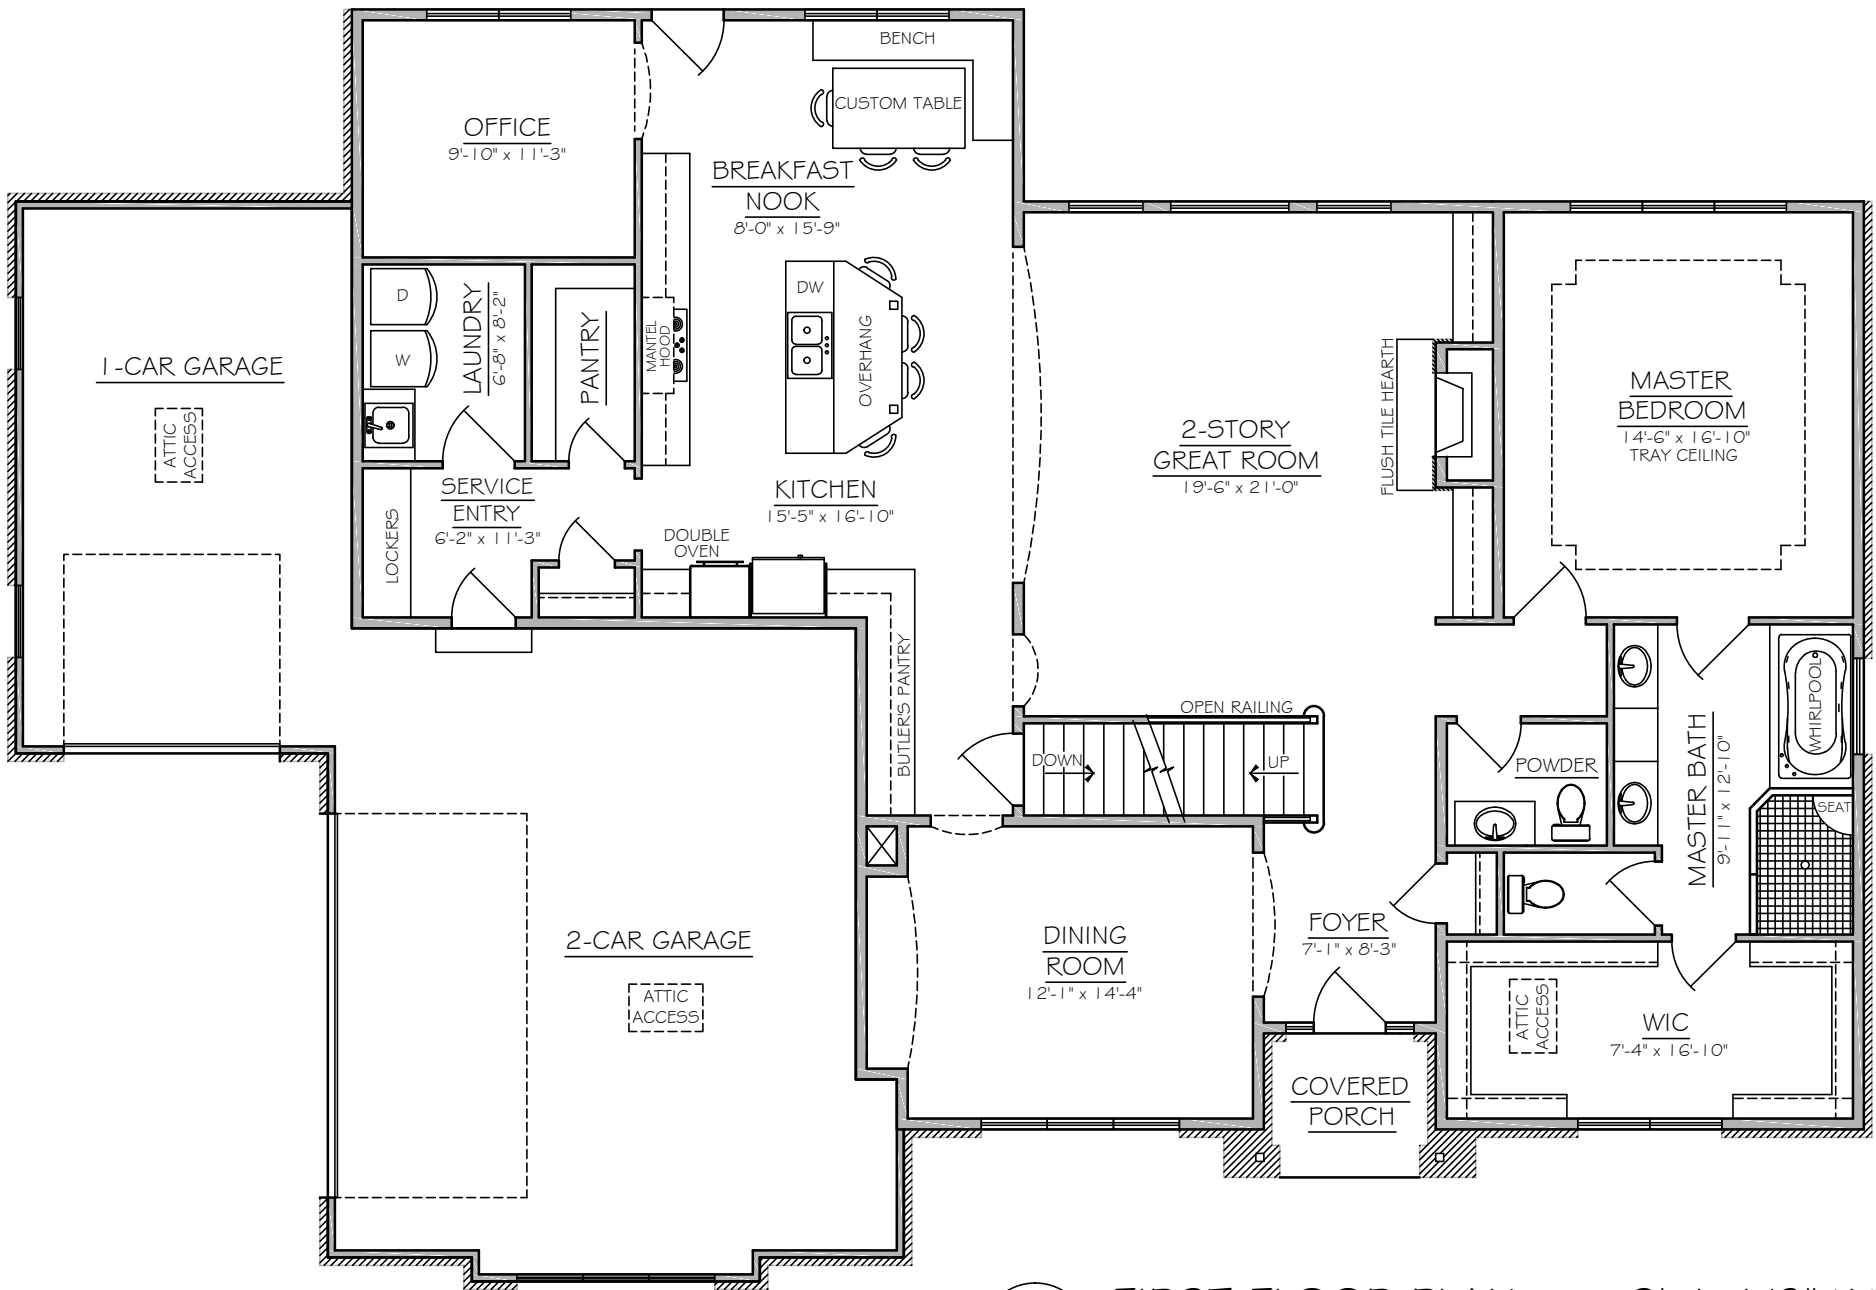


FIRST FLOOR PLAN

9'-1 1/8" WALLS

2189 SQ. FT.

SCALE: 1/8" = 1'-0"

 
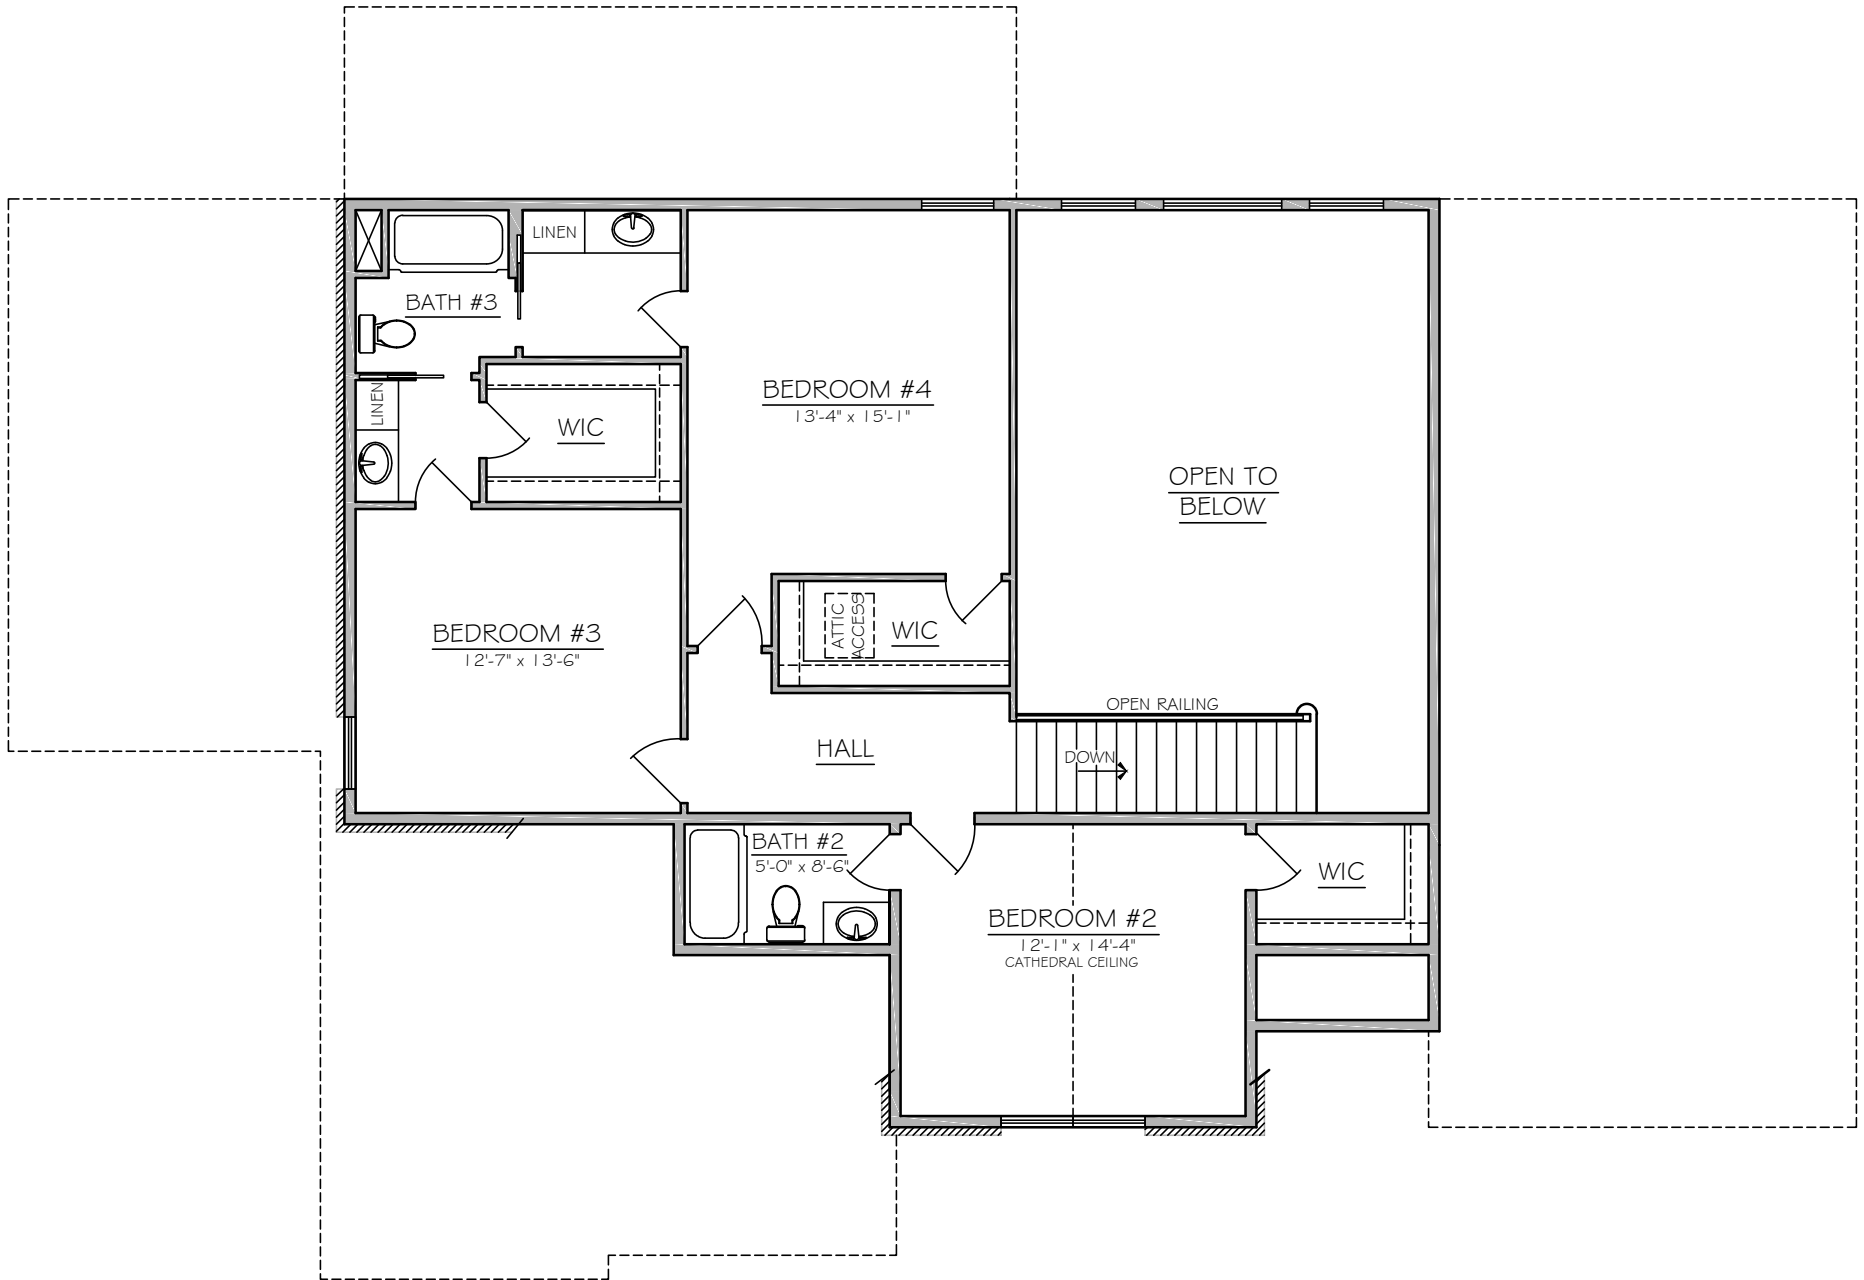


SECOND FLOOR PLAN

1021 SQ. FT.

8'-1 1/8" WALLS

SCALE: 1/8" = 1'-0"

 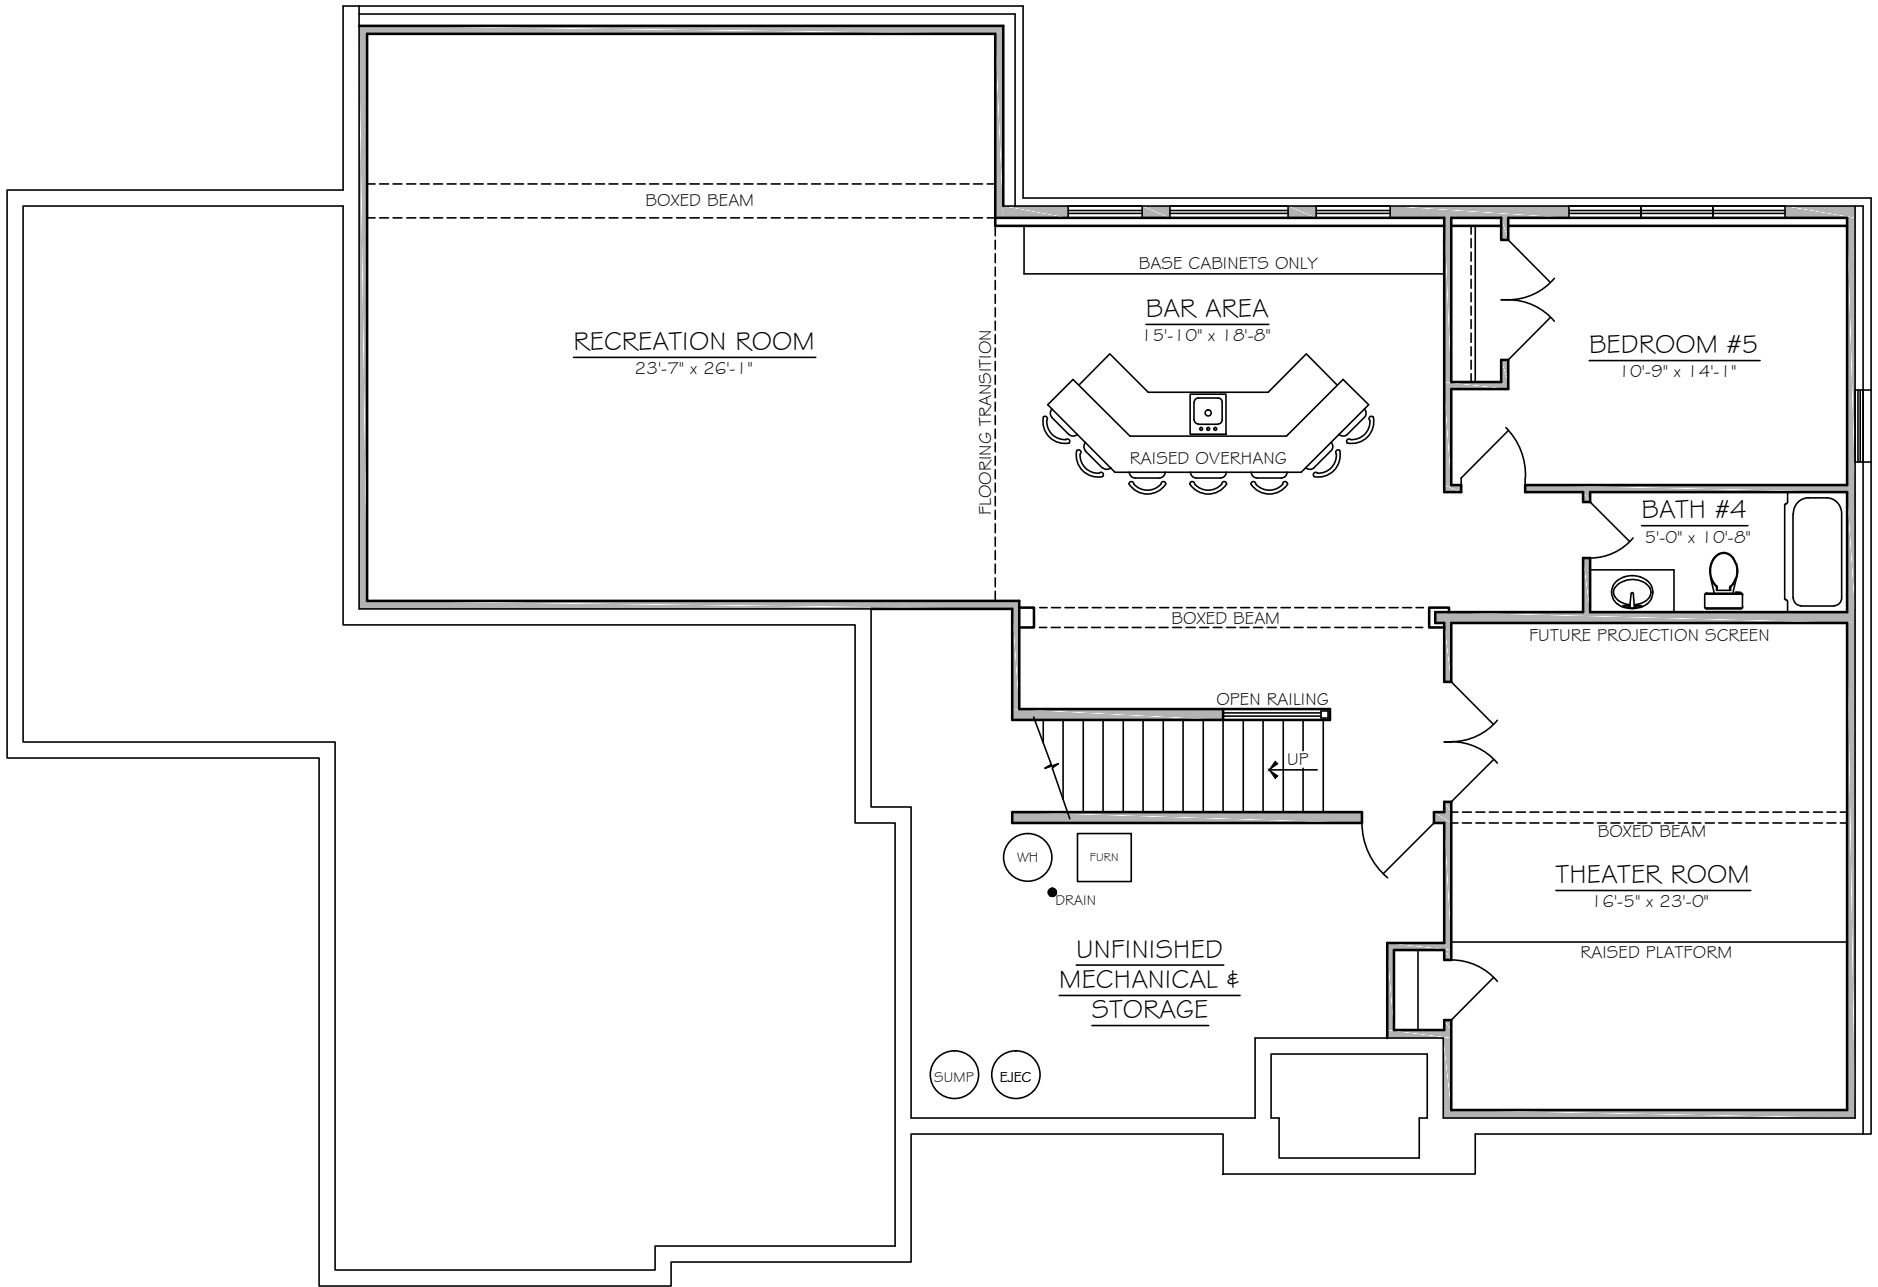

BASEMENT PLAN

9'-0" FND. WALLS

1635 SQ. FT.

SCALE: 1/8" = 1'-0"